


1

Generic Perspective

1:100

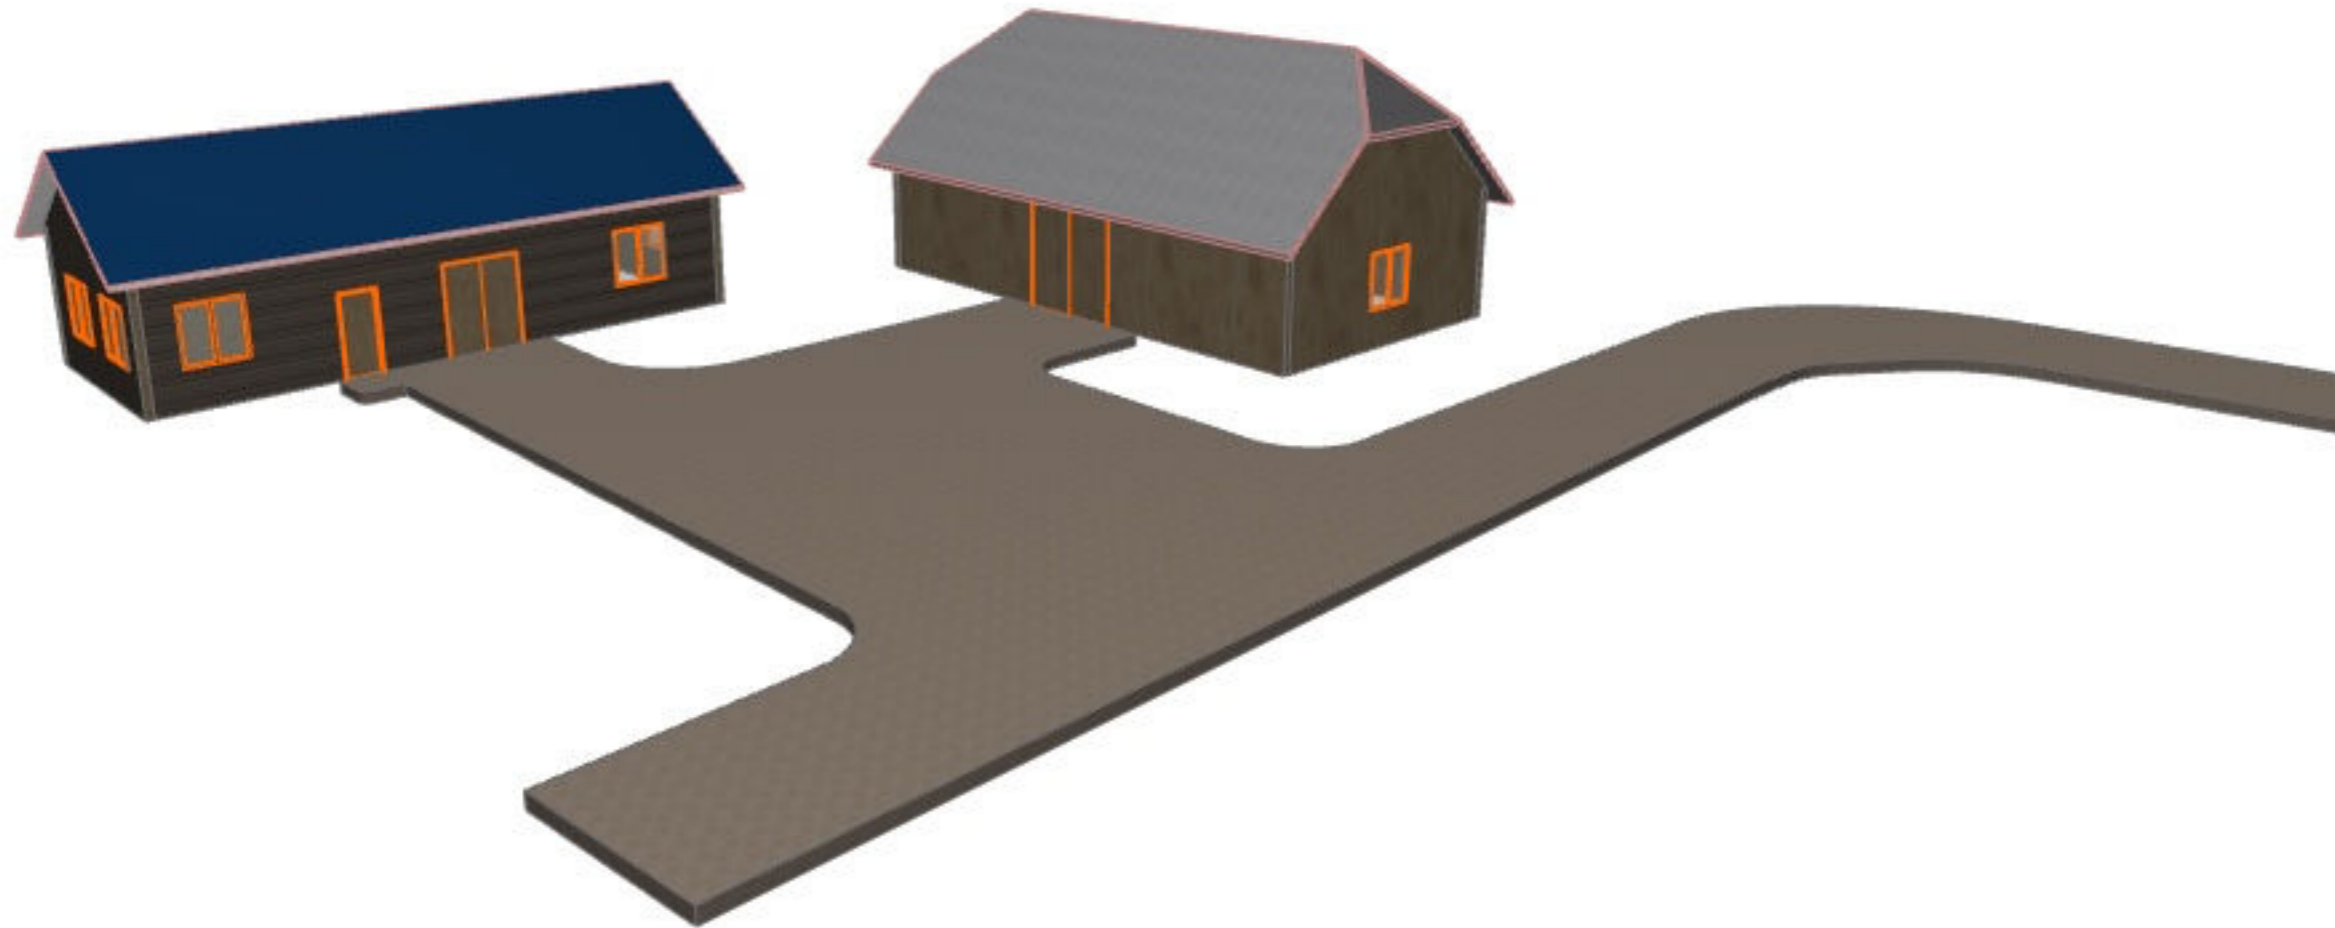

2

Generic Perspective (1)

1:100

info@redkitebuild.com www.redkitebuild.com

Purpose of Issue	status	Scales @ A3	Project No.	Originator	Project	Client	Layout Title
		1:100		Nico Smith	3 Hares Farm		3d views 1

